


THE TICKET CENTER

TIMES SQUARE, NEW YORK

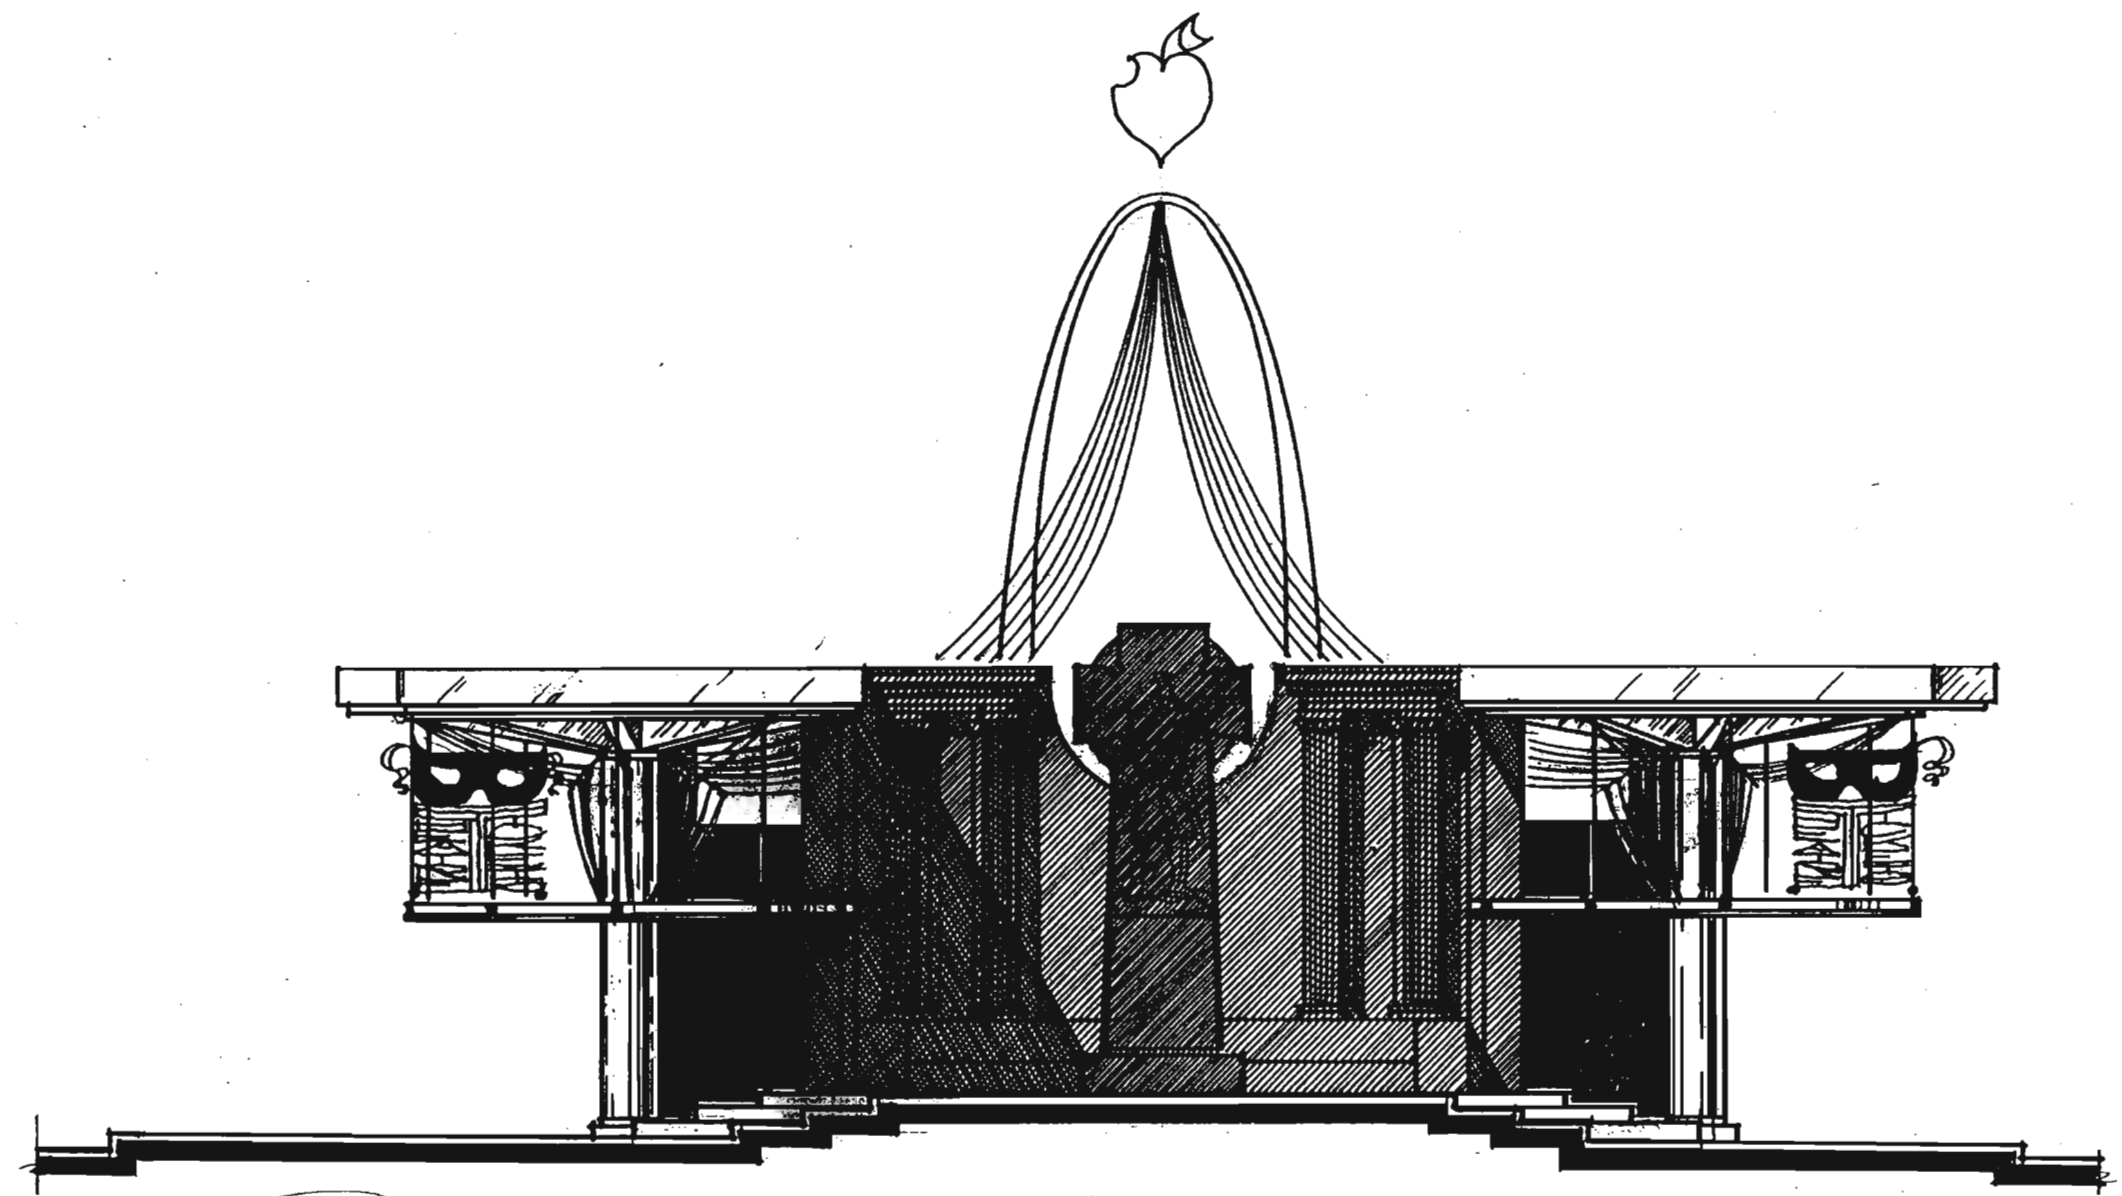

Viktor Mashinsky

The South elevation

1. THE FACING OF THE LARGE ORDER SYSTEM MADE OF STAINLESS STEEL.
2. THE FACING OF THE SMALL ORDER SYSTEM MADE OF BRASS.

VIKTOR MASHINSKY
ARCHITECT