


# THE TICKET CENTER TIMES SQUARE, NEW YORK

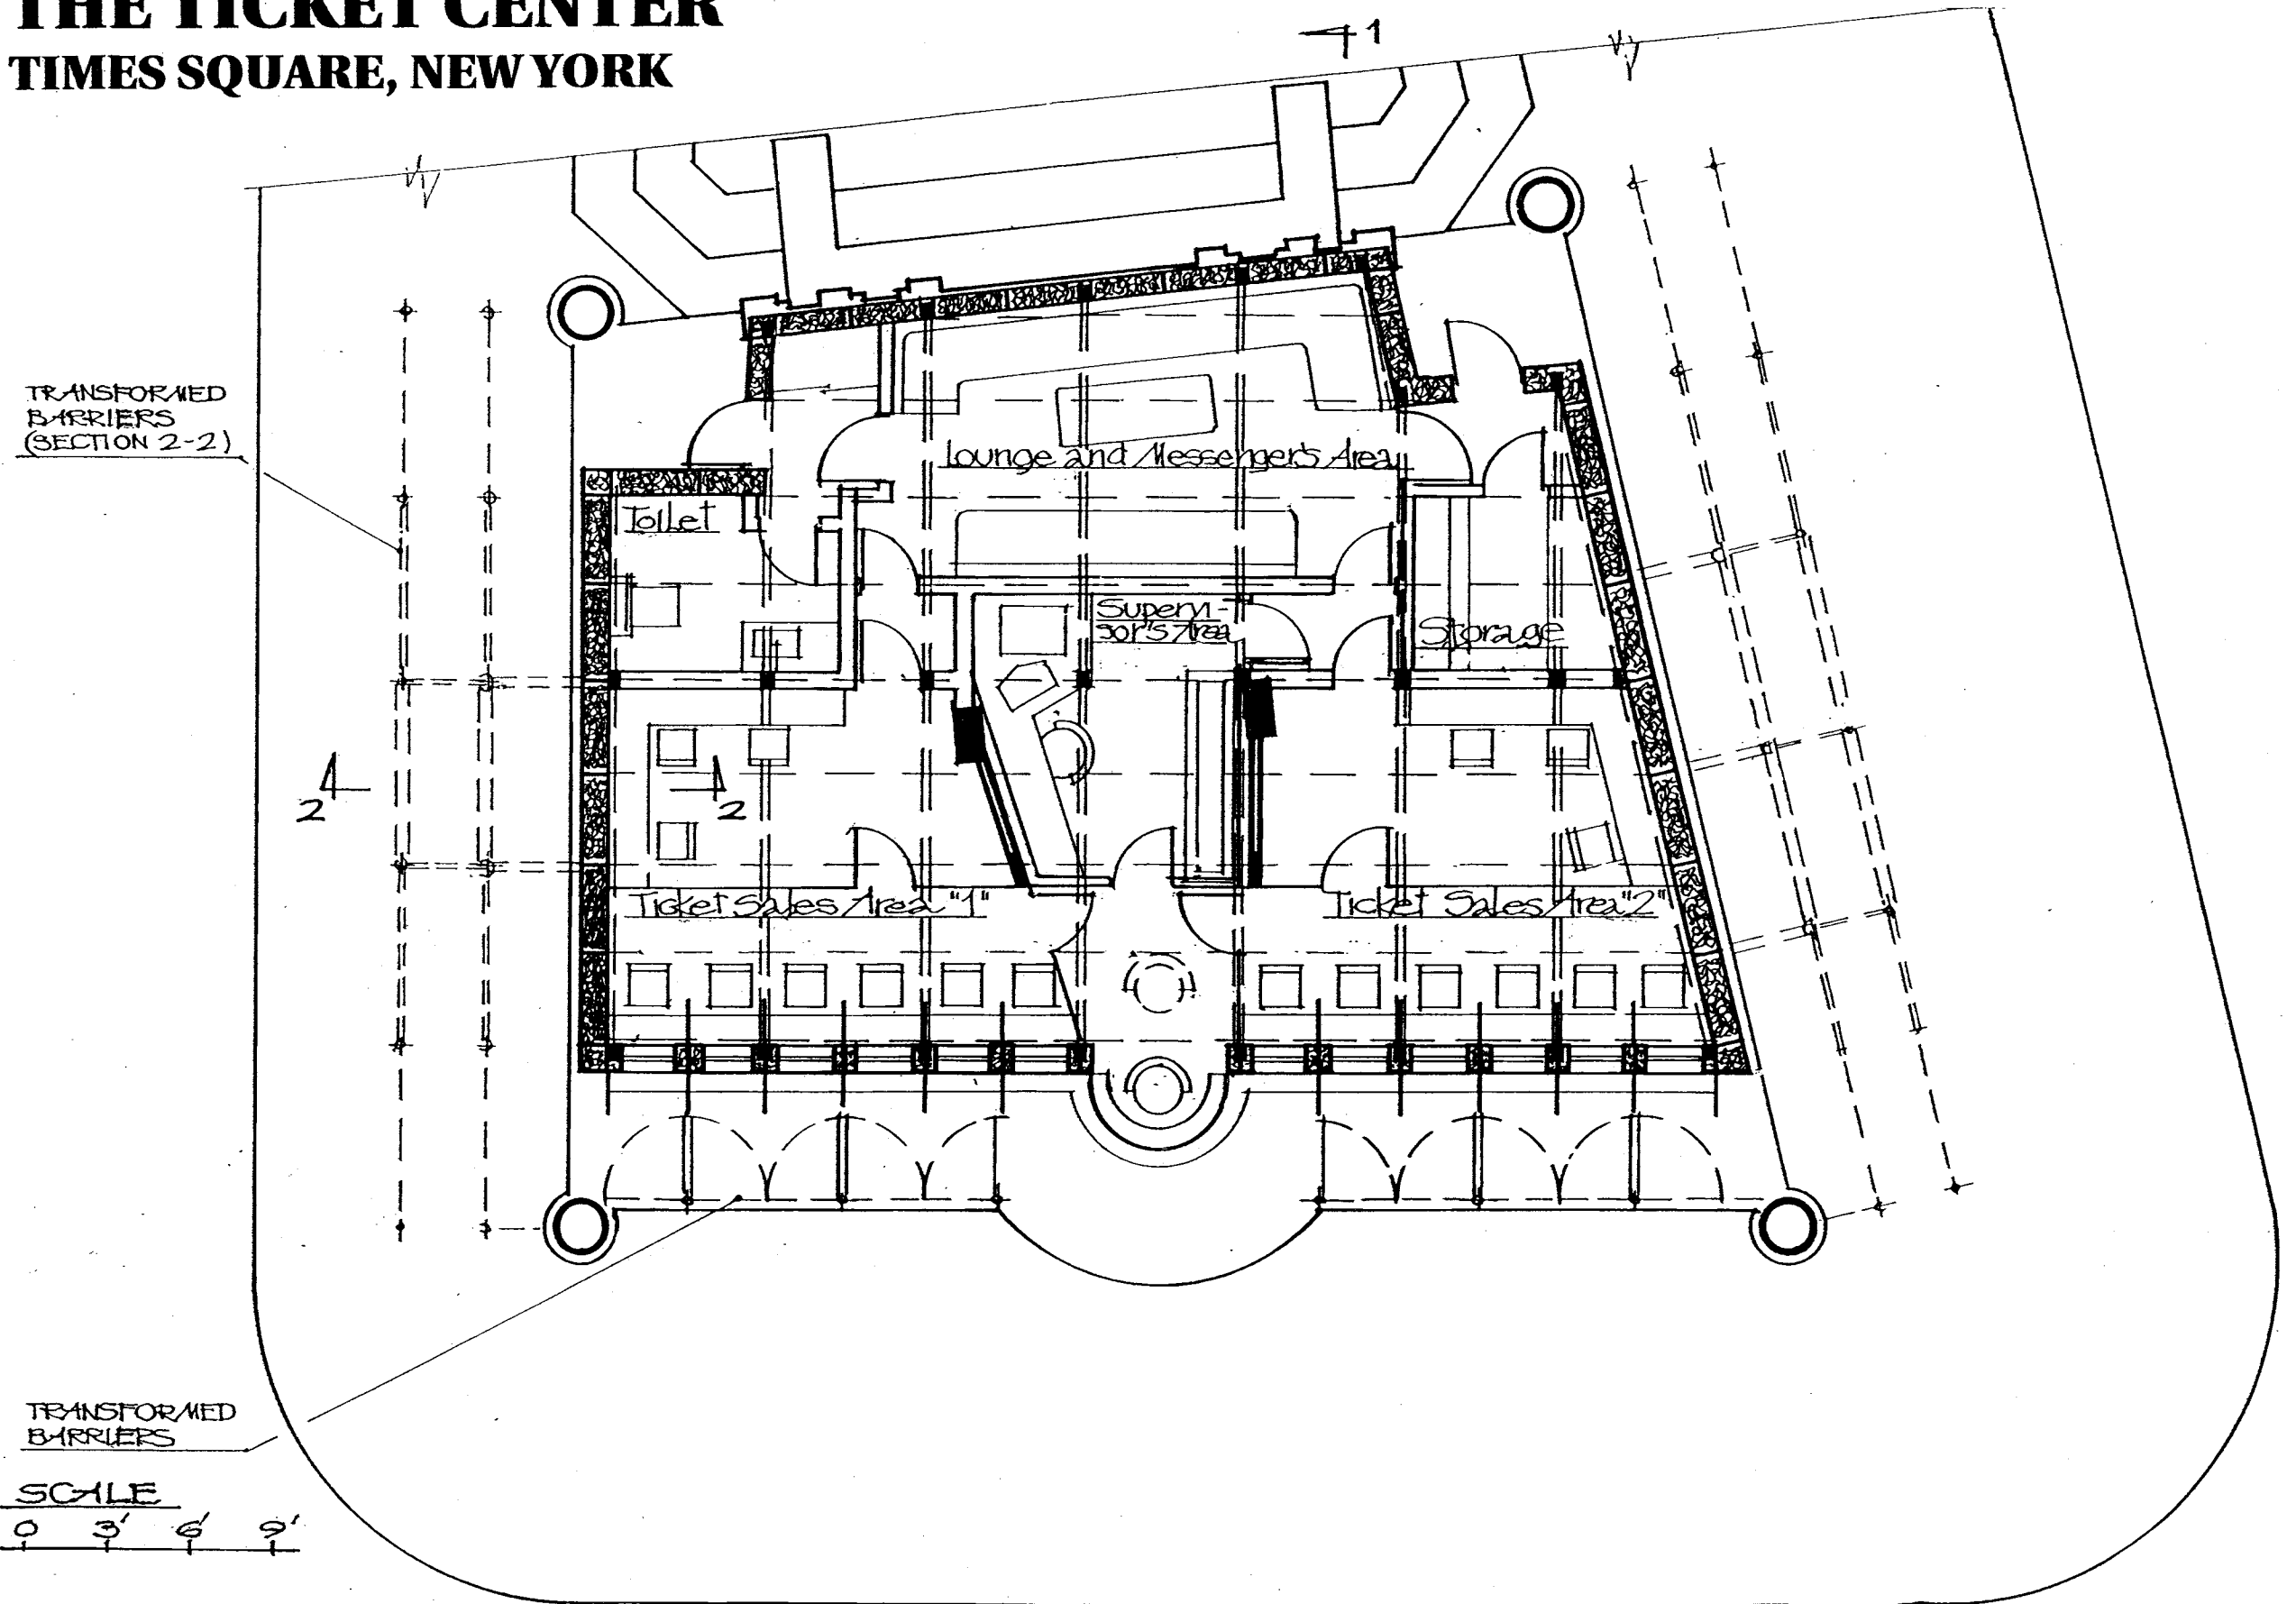

TRANSFORMED  
BARRIERS  
(SECTION 2-2)

4  
2

TRANSFORMED  
BARRIERS

SCALE  
0 3' 6' 9'

*Viktor Mashinsky*

4  
1

**VIKTOR MASHINSKY**  
**ARCHITECT**