


# THE TICKET CENTER TIMES SQUARE, NEW YORK

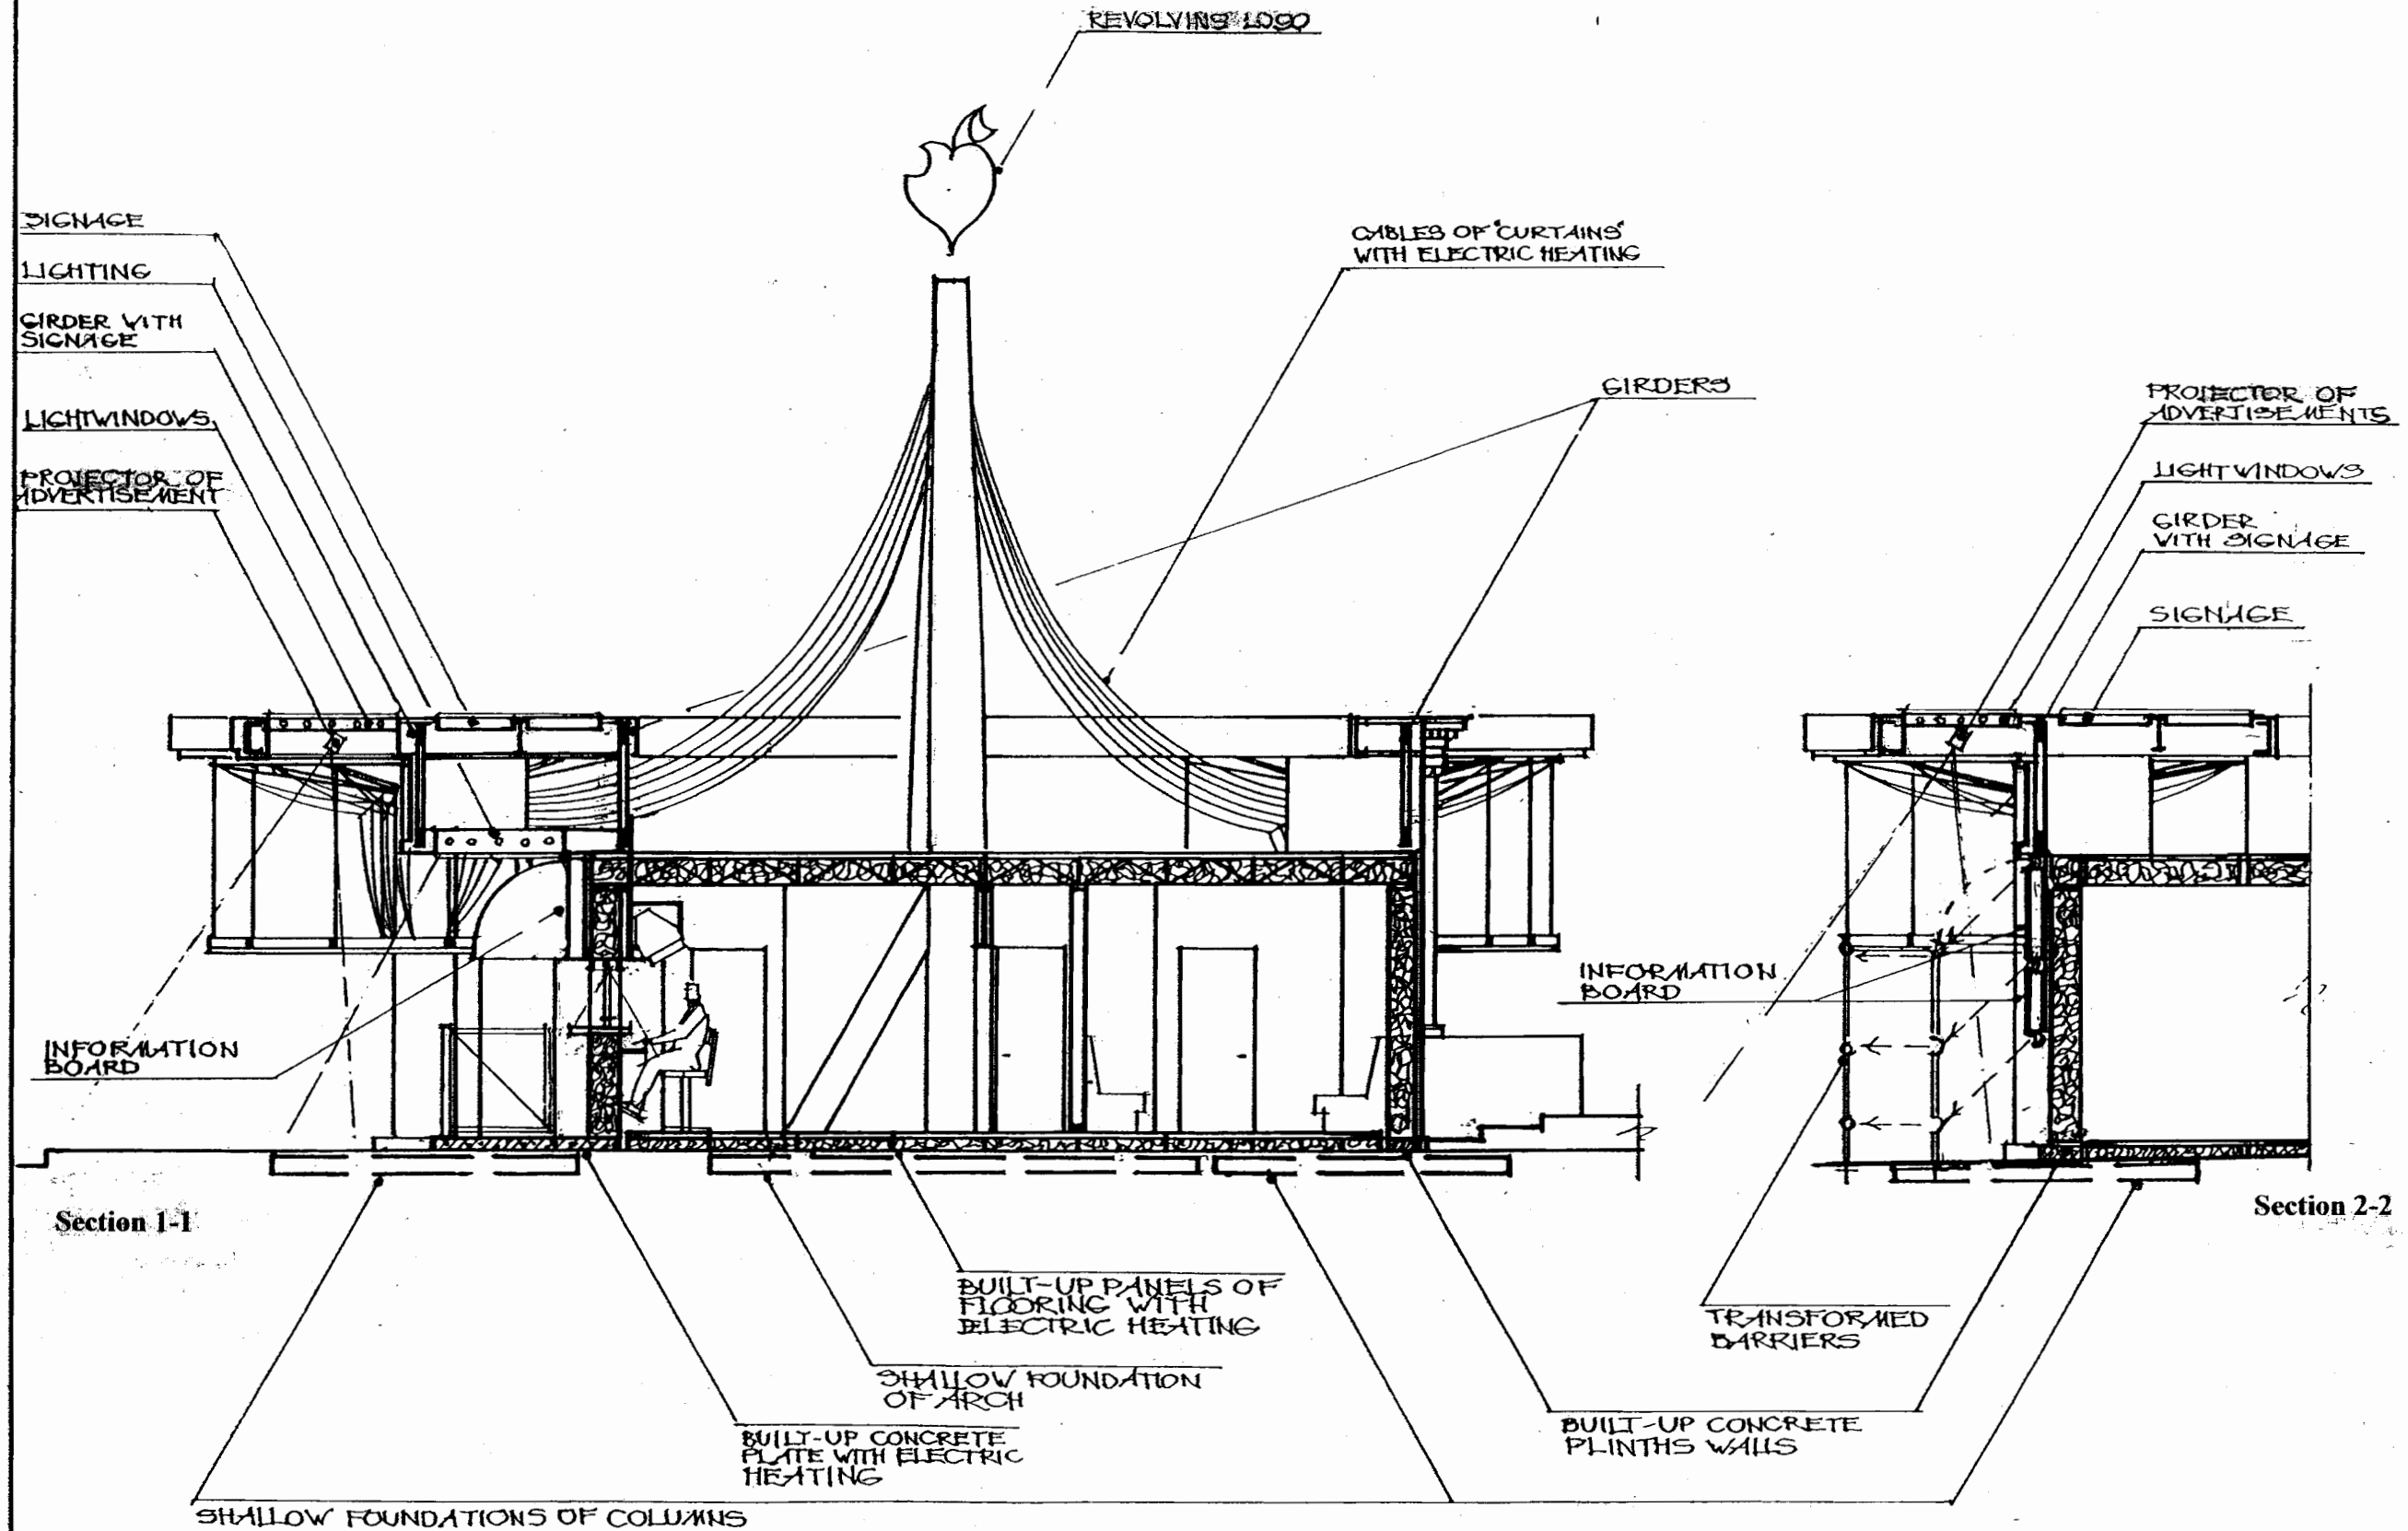

**SCALE**  
 0 3' 6' 9'

*Viktor Mashinsky*

**VIKTOR MASHINSKY**  
**ARCHITECT**