



“VIKMA TREE” HOTEL FOR SOUTH-EAST ASIA

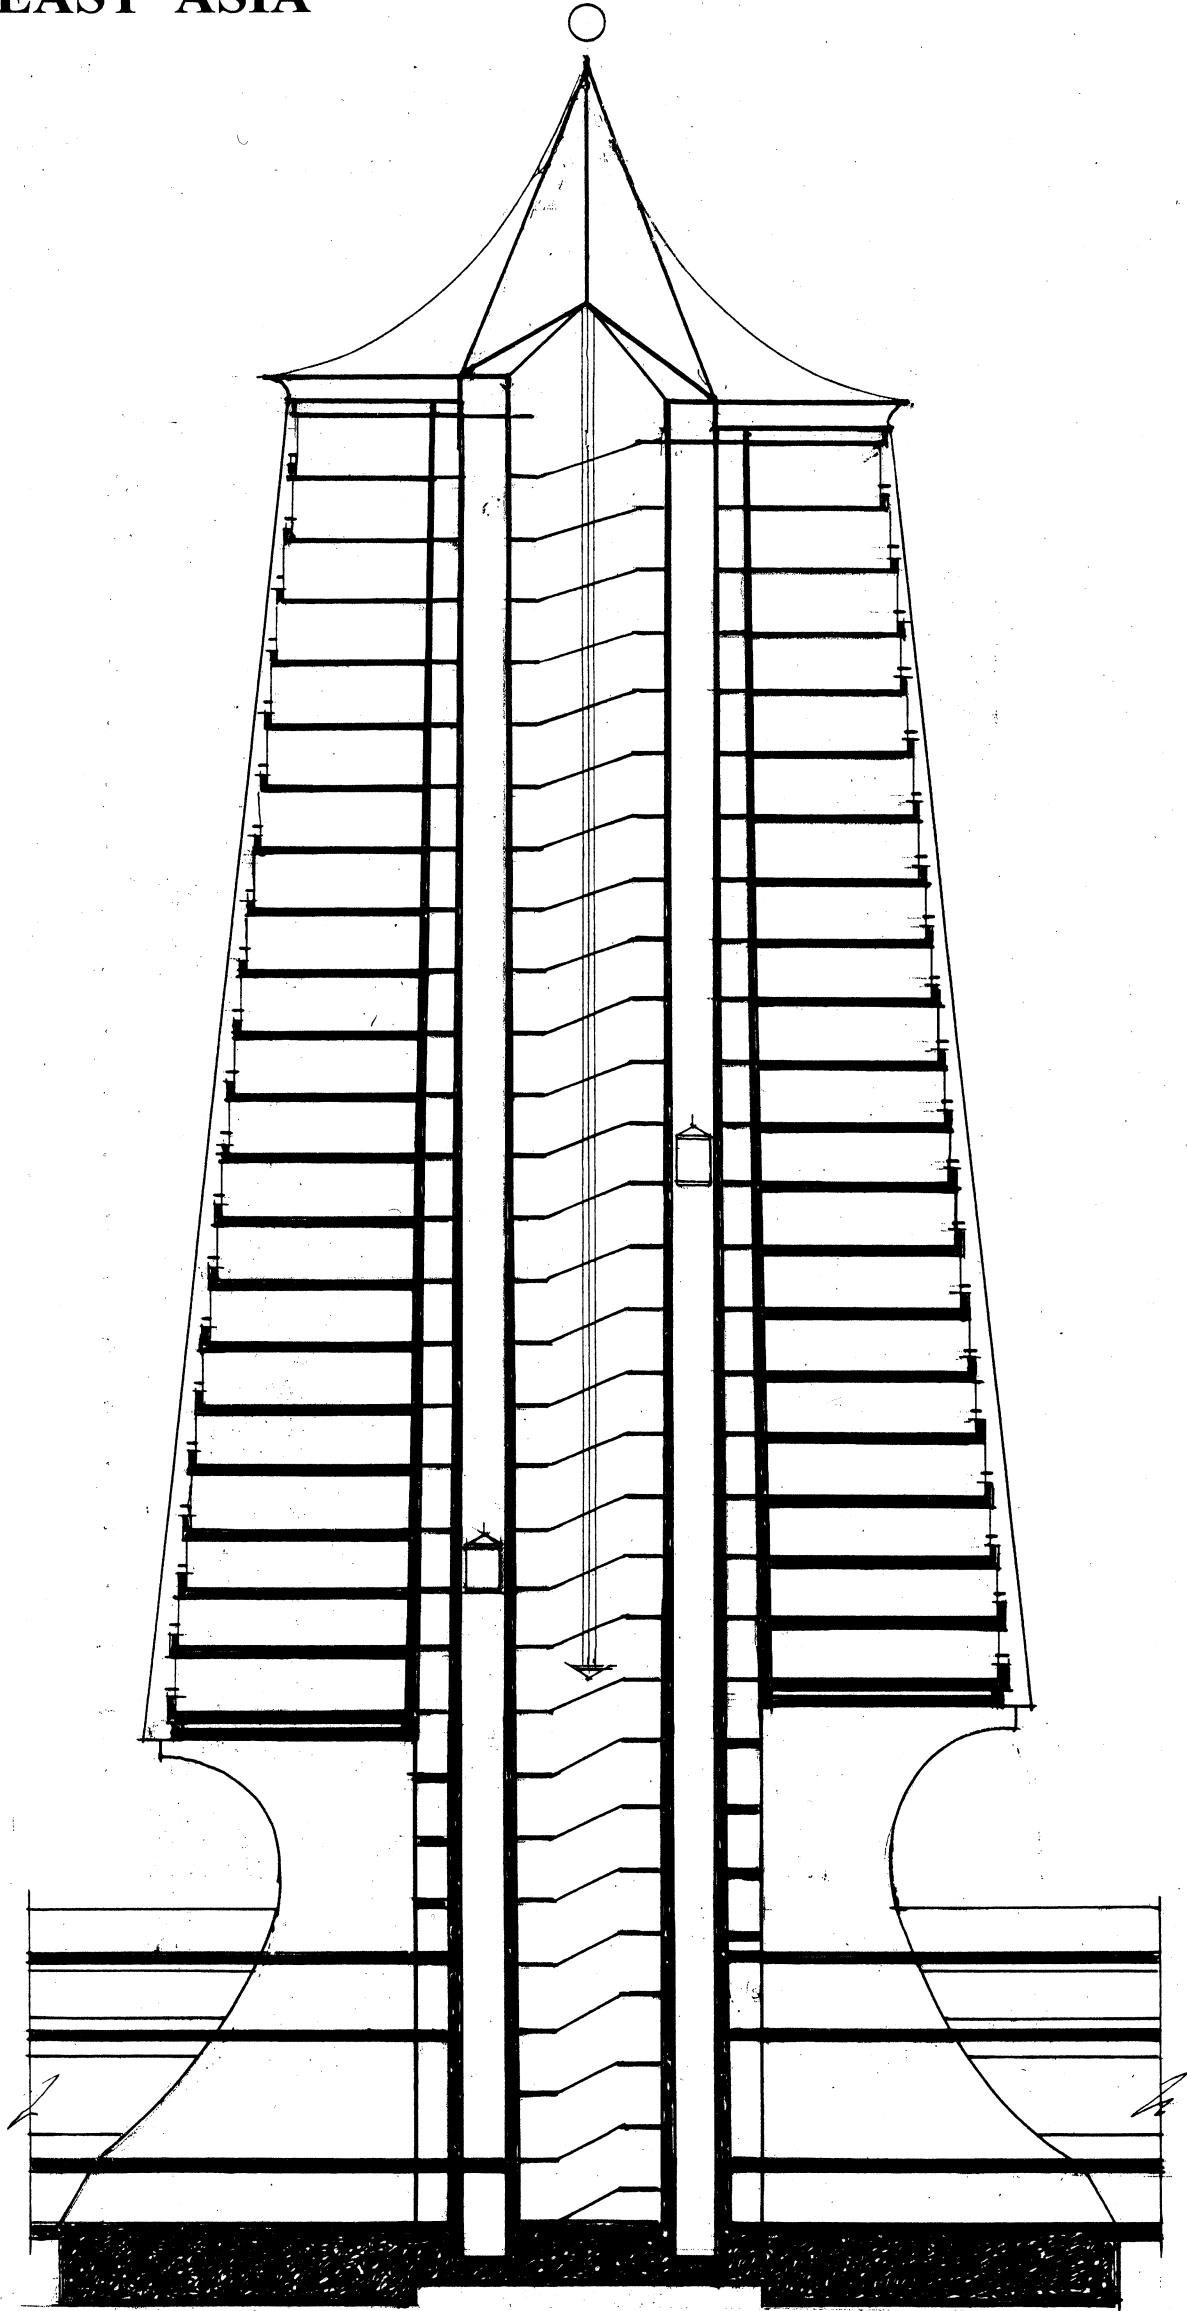

Plans on the levels of 1st and 20th
dwelling floors

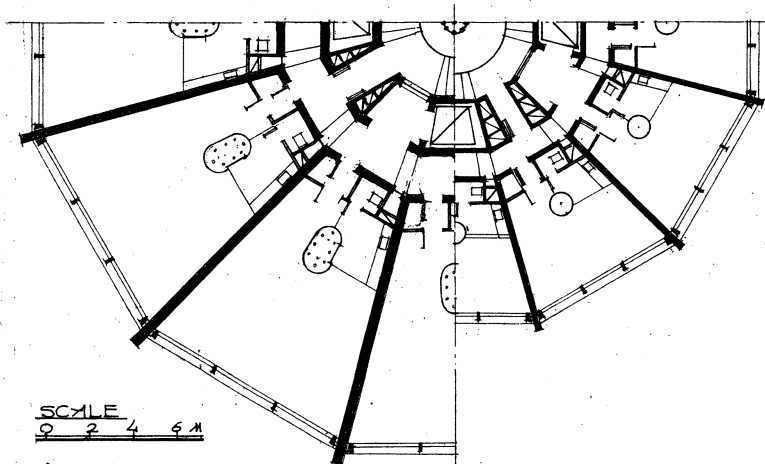

Viktor Mashinsky

**VIKTOR MASHINSKY
ARCHITECT**