


# THE TRADE CENTER OF EAST ASIA

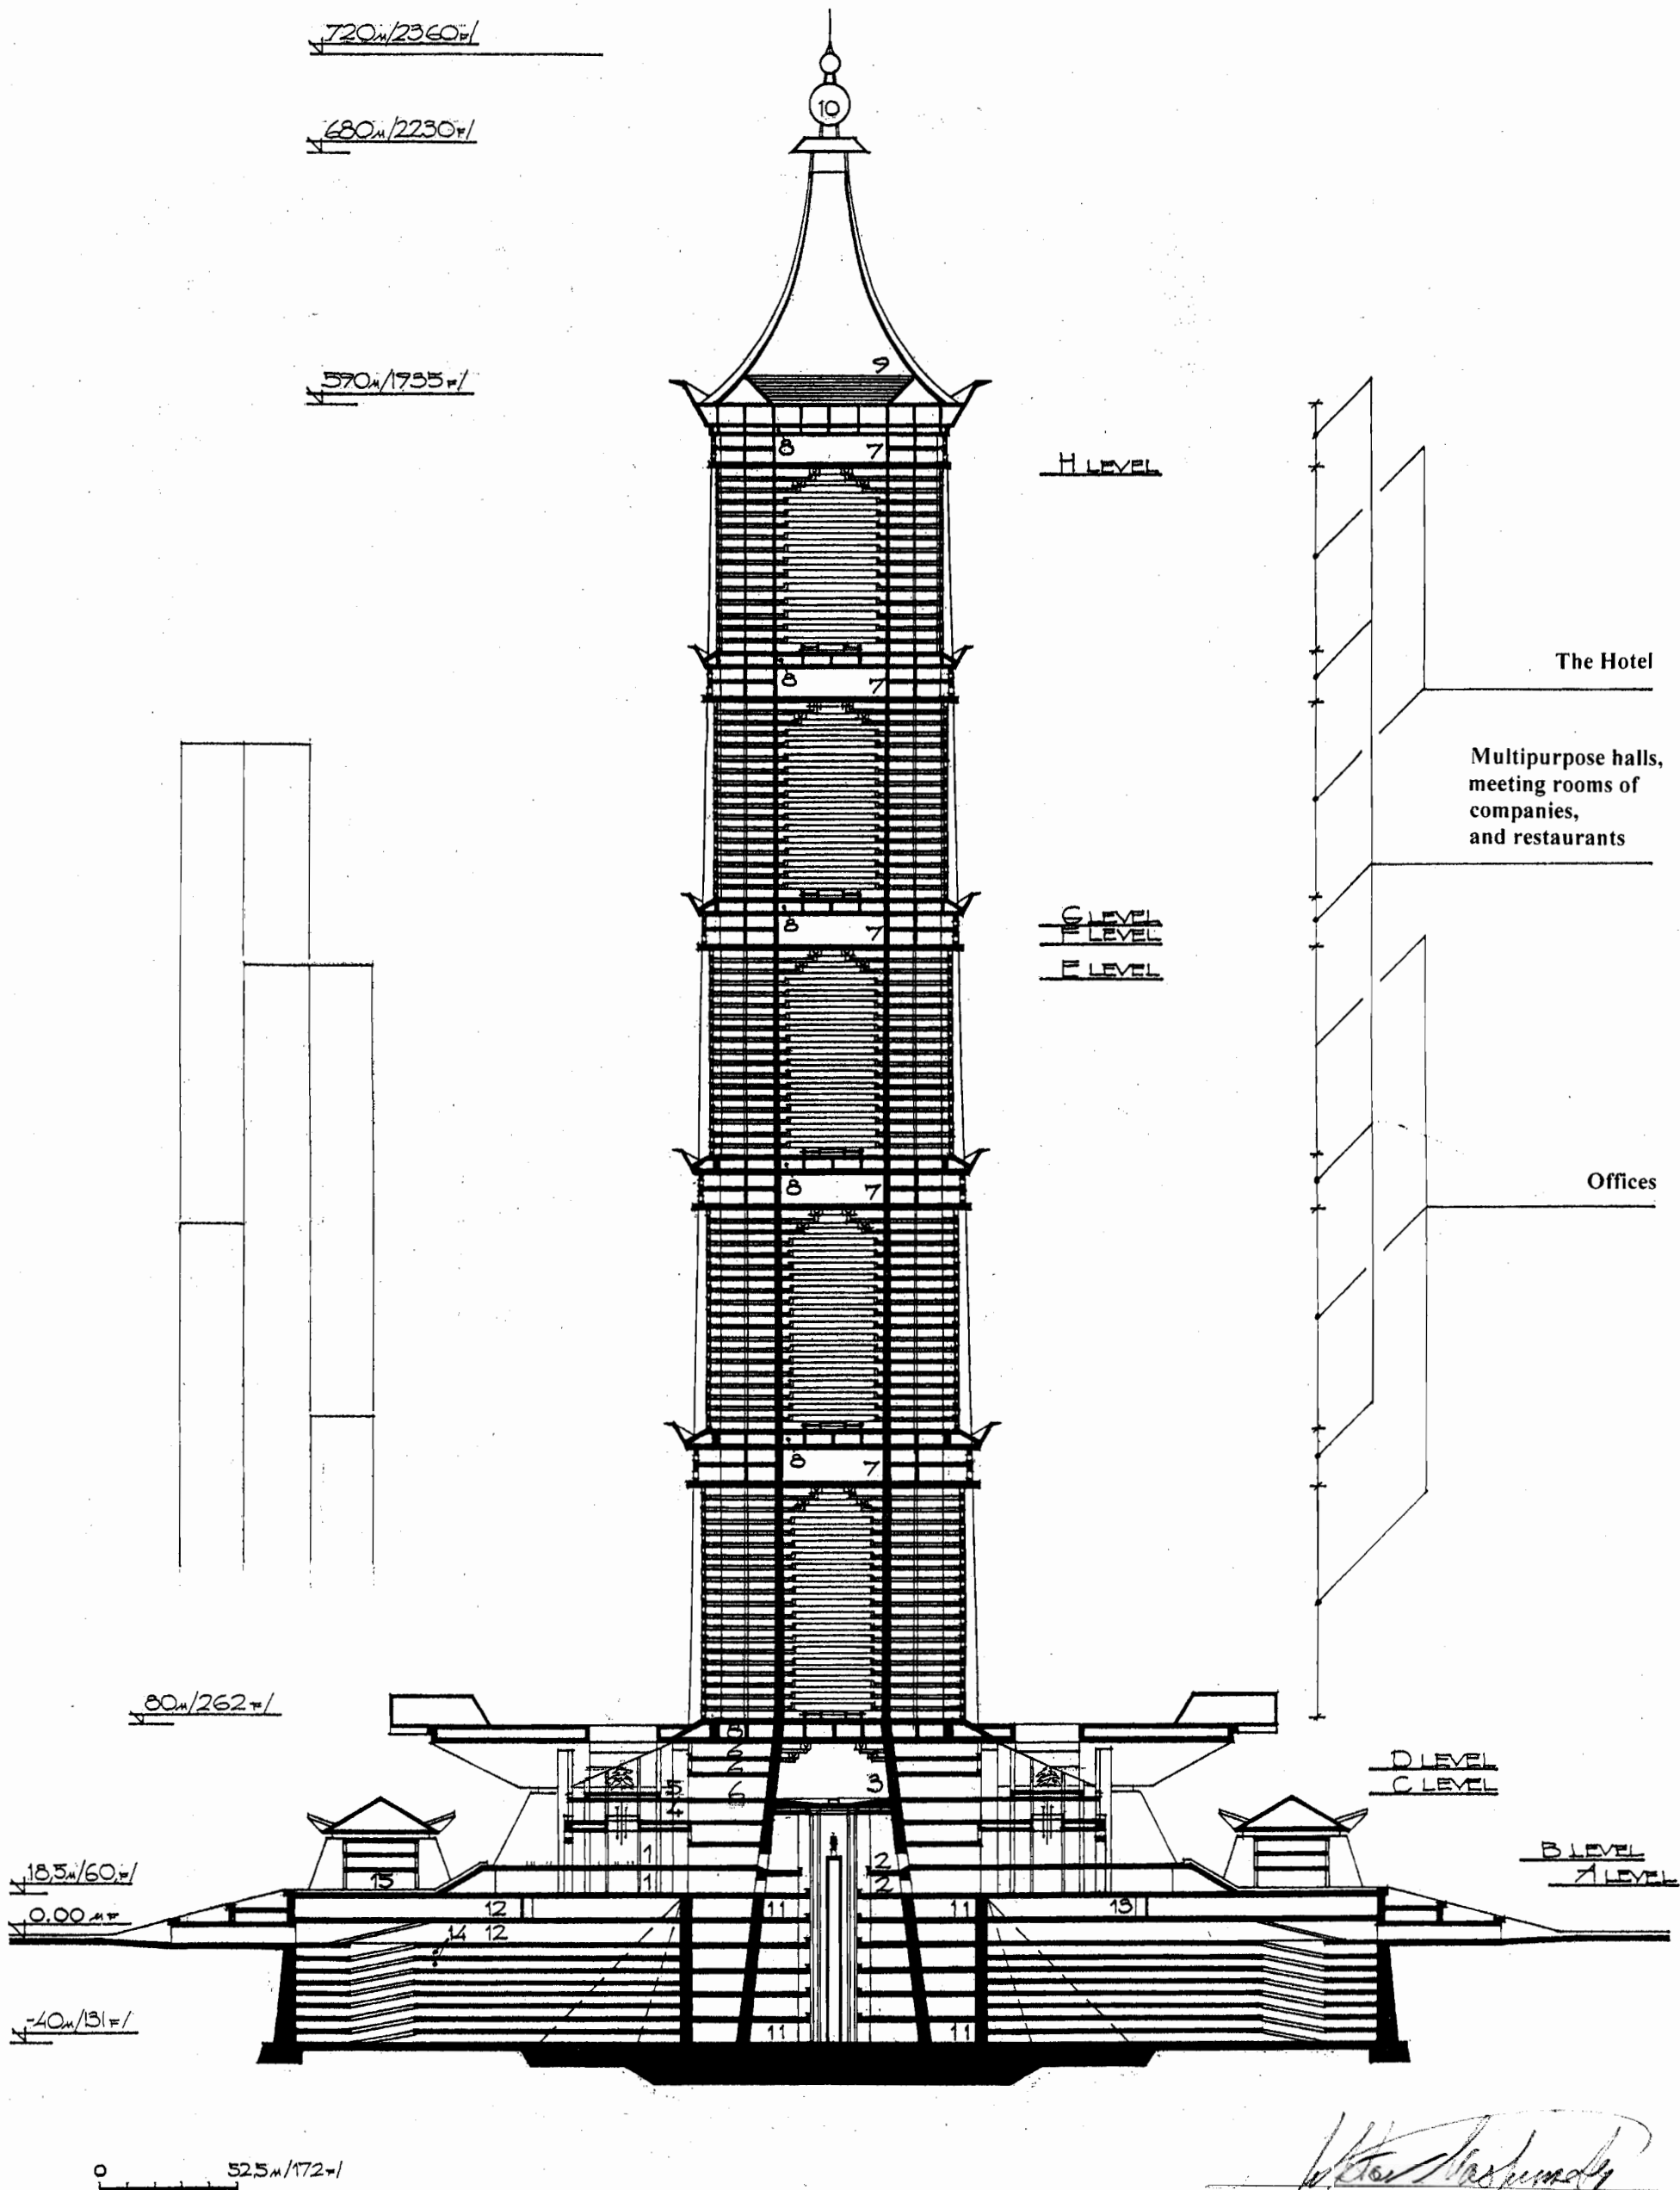

**Section I-I.** Explication: 1- main entrance halls on "A" and "B" levels; 2- central foyer on "A" and "B" levels; 3- Trade Exchange Hall; 4- foyers on 2nd floor of show-halls; 5- inner open yards; 6- service of show halls, administration of the Trade Center, and offices of the Trade Exchange; 7- multipurpose halls; 8- technical floors; 9- hall of ceremonies with semitransparent walls, and skylight; 10- premises of scientific equipments; 11- the Mall; 12- warehouses; 13- valet parking and parking for VIP; 14- parking garage; 15- pavilions.

**VIKTOR MASHINSKY  
ARCHITECT**