


THE TRADE CENTER OF EAST ASIA

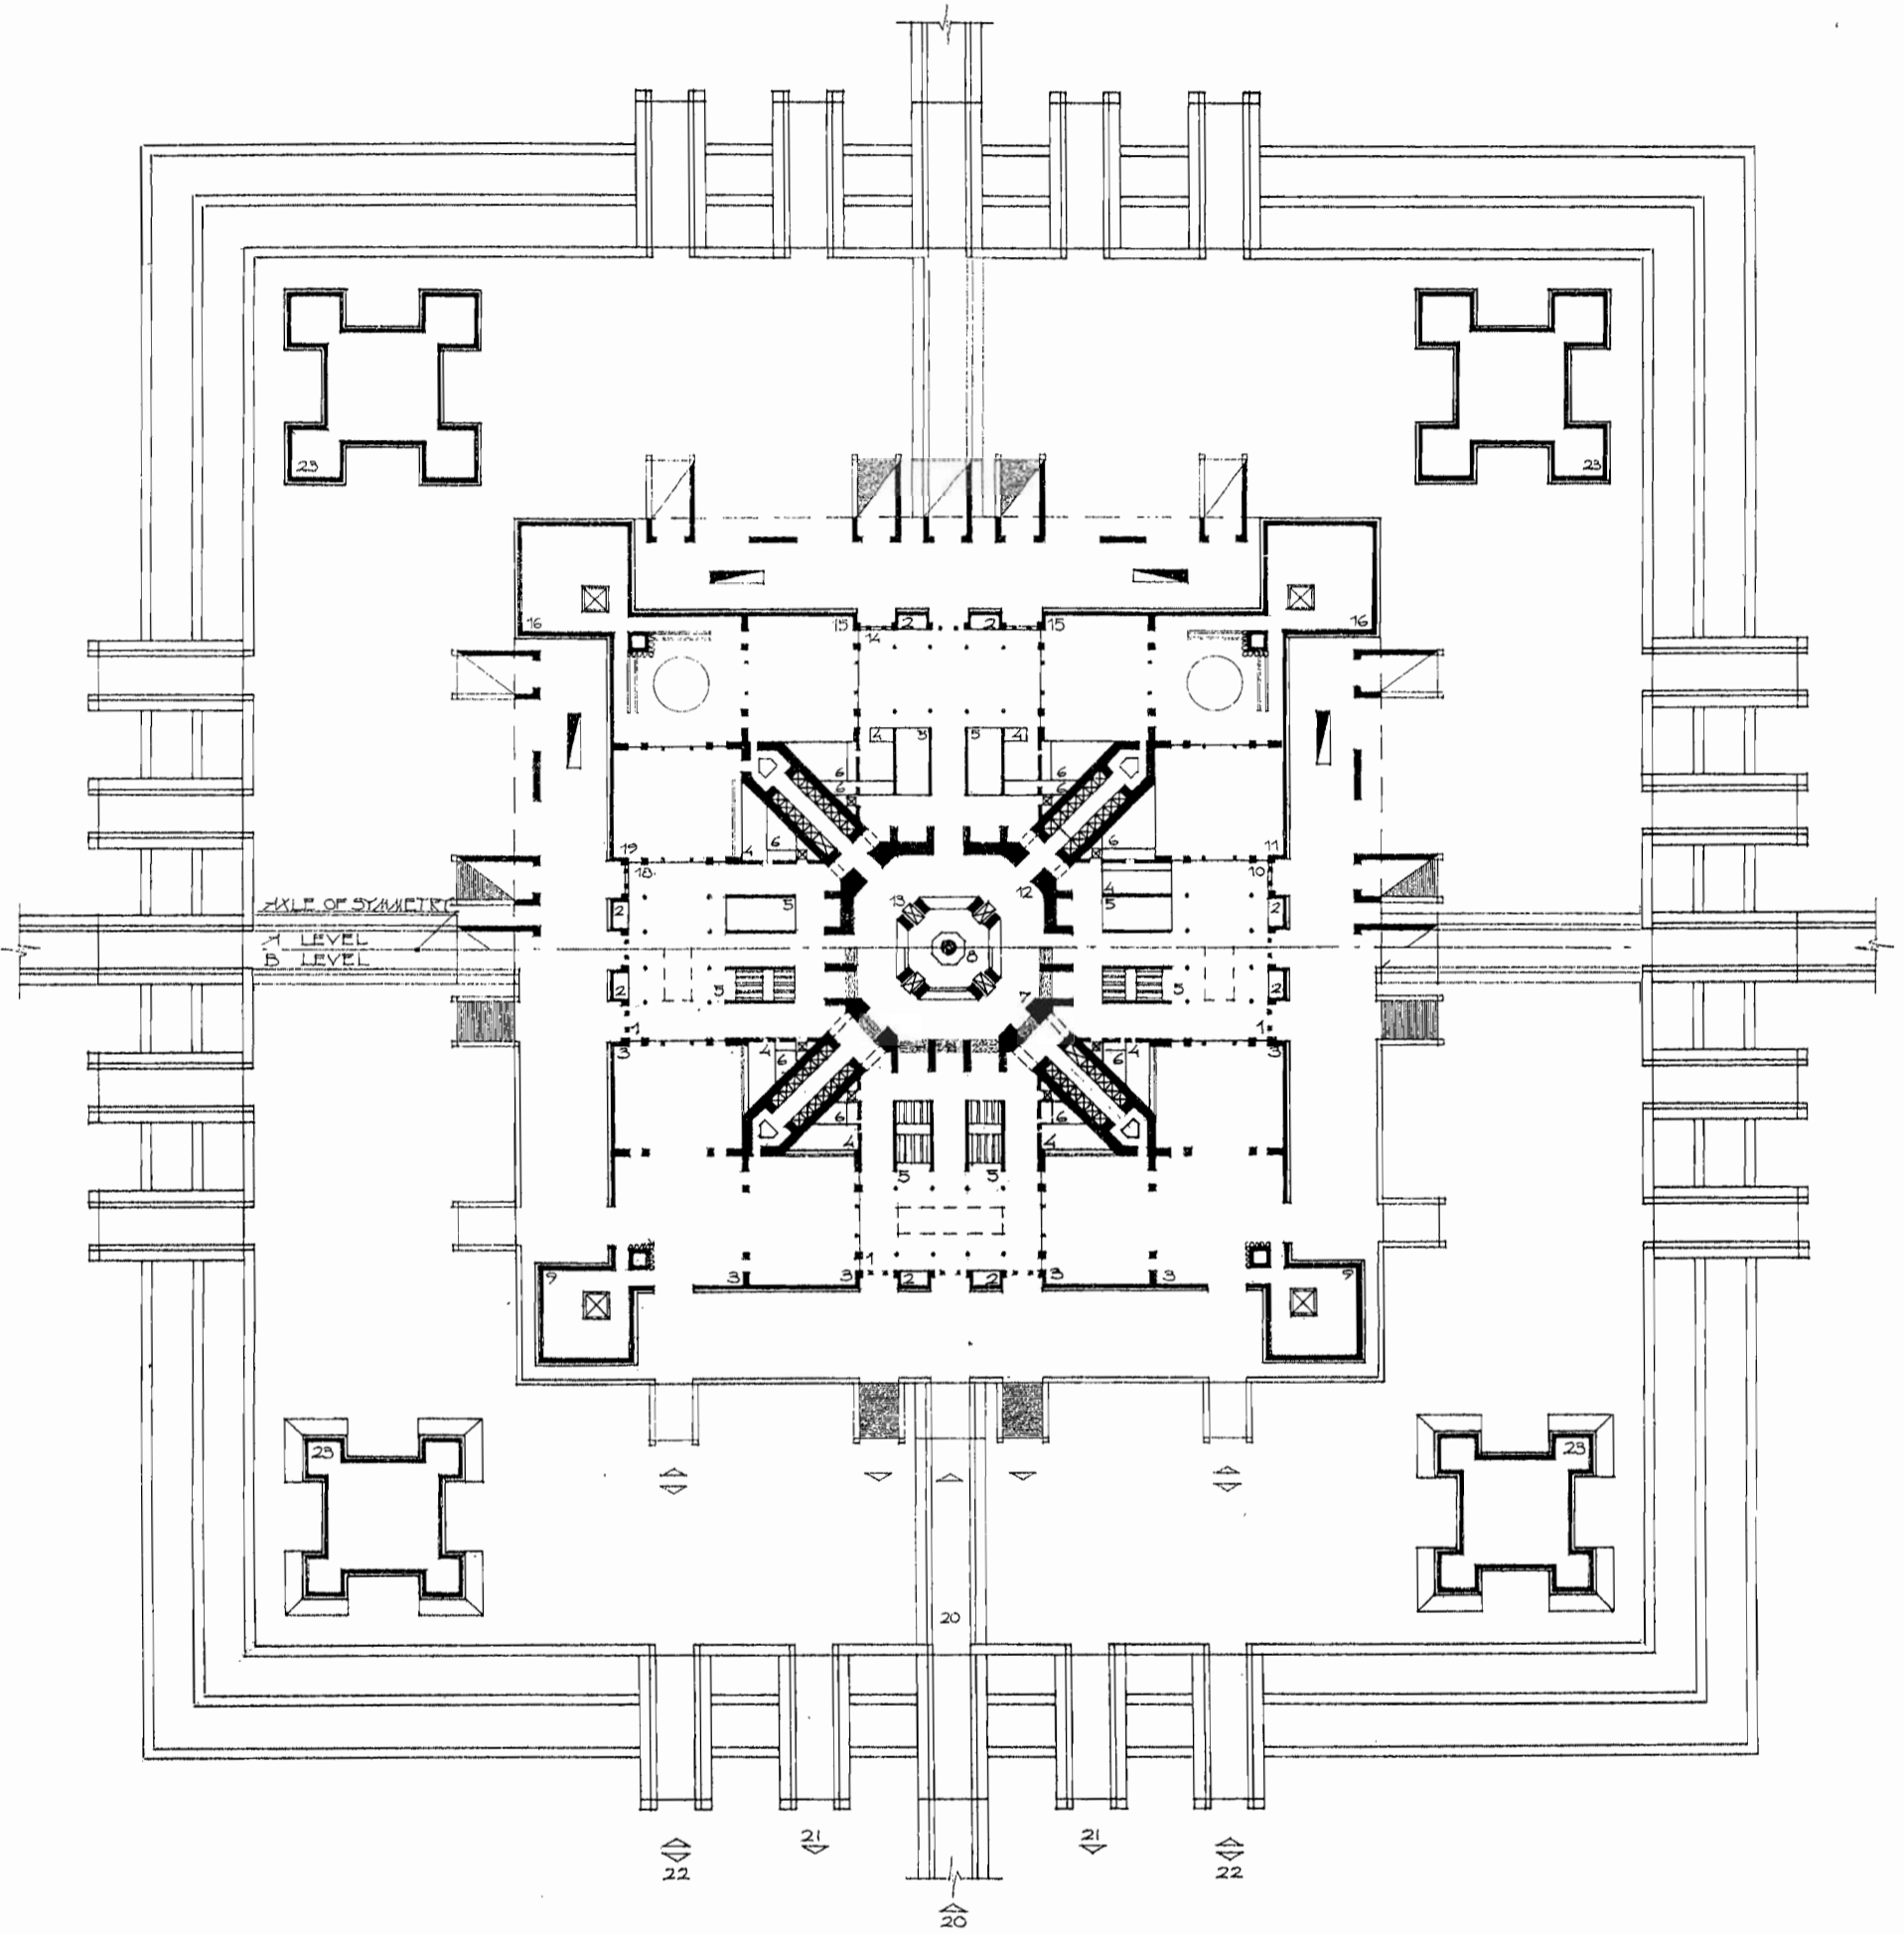

Plans of levels "A" and "B"

Viktor Mashinsky

This project was designed by the author in 2000 based on his own program, as a not made to order, independent (with no affiliation with any project design firm, without co-authors or assistants) project.

The Trade Center is elaborated as a well-developed complex, which includes the following basic elements:
 A) Two-story complex of show-halls of trade samples; gross area is 28 ths. sq. m (300 ths. sq. ft)
 B) Hall of Trade Exchange with offices; gross area is 15 ths. sq. m (161 ths. sq. ft)
 C) Hall of solemn Ceremonies; gross area is 2.5 ths. sq. m (27 ths. sq. ft)
 D) Offices with meeting-rooms of companies and multipurpose halls; rentable area is 345 ths. sq. m (3.7 million sq. ft)
 E) Luxurious Hotels; living area is 115 ths. sq. m (1.23 million sq. ft)
 F) Restaurants, cafes, cafeterias; gross area of halls is 40 ths. sq. m (430 ths. sq. ft)
 G) Casinos, night clubs, and hotels with luxury apartments in the Pavilions; gross area is 20 ths. m (215 ths. sq. ft)
 H) Underground Mall; gross area of halls is 44 ths. sq. m (480 ths. sq. ft)
 I) Two-story warehouse; gross area 280 ths. sq. m (3.01 millions sq. ft)
 J) Underground 8-story parking; gross area is 800 ths. sq. m (8.6 millions sq. ft)

VIKTOR MASHINSKY
ARCHITECT